
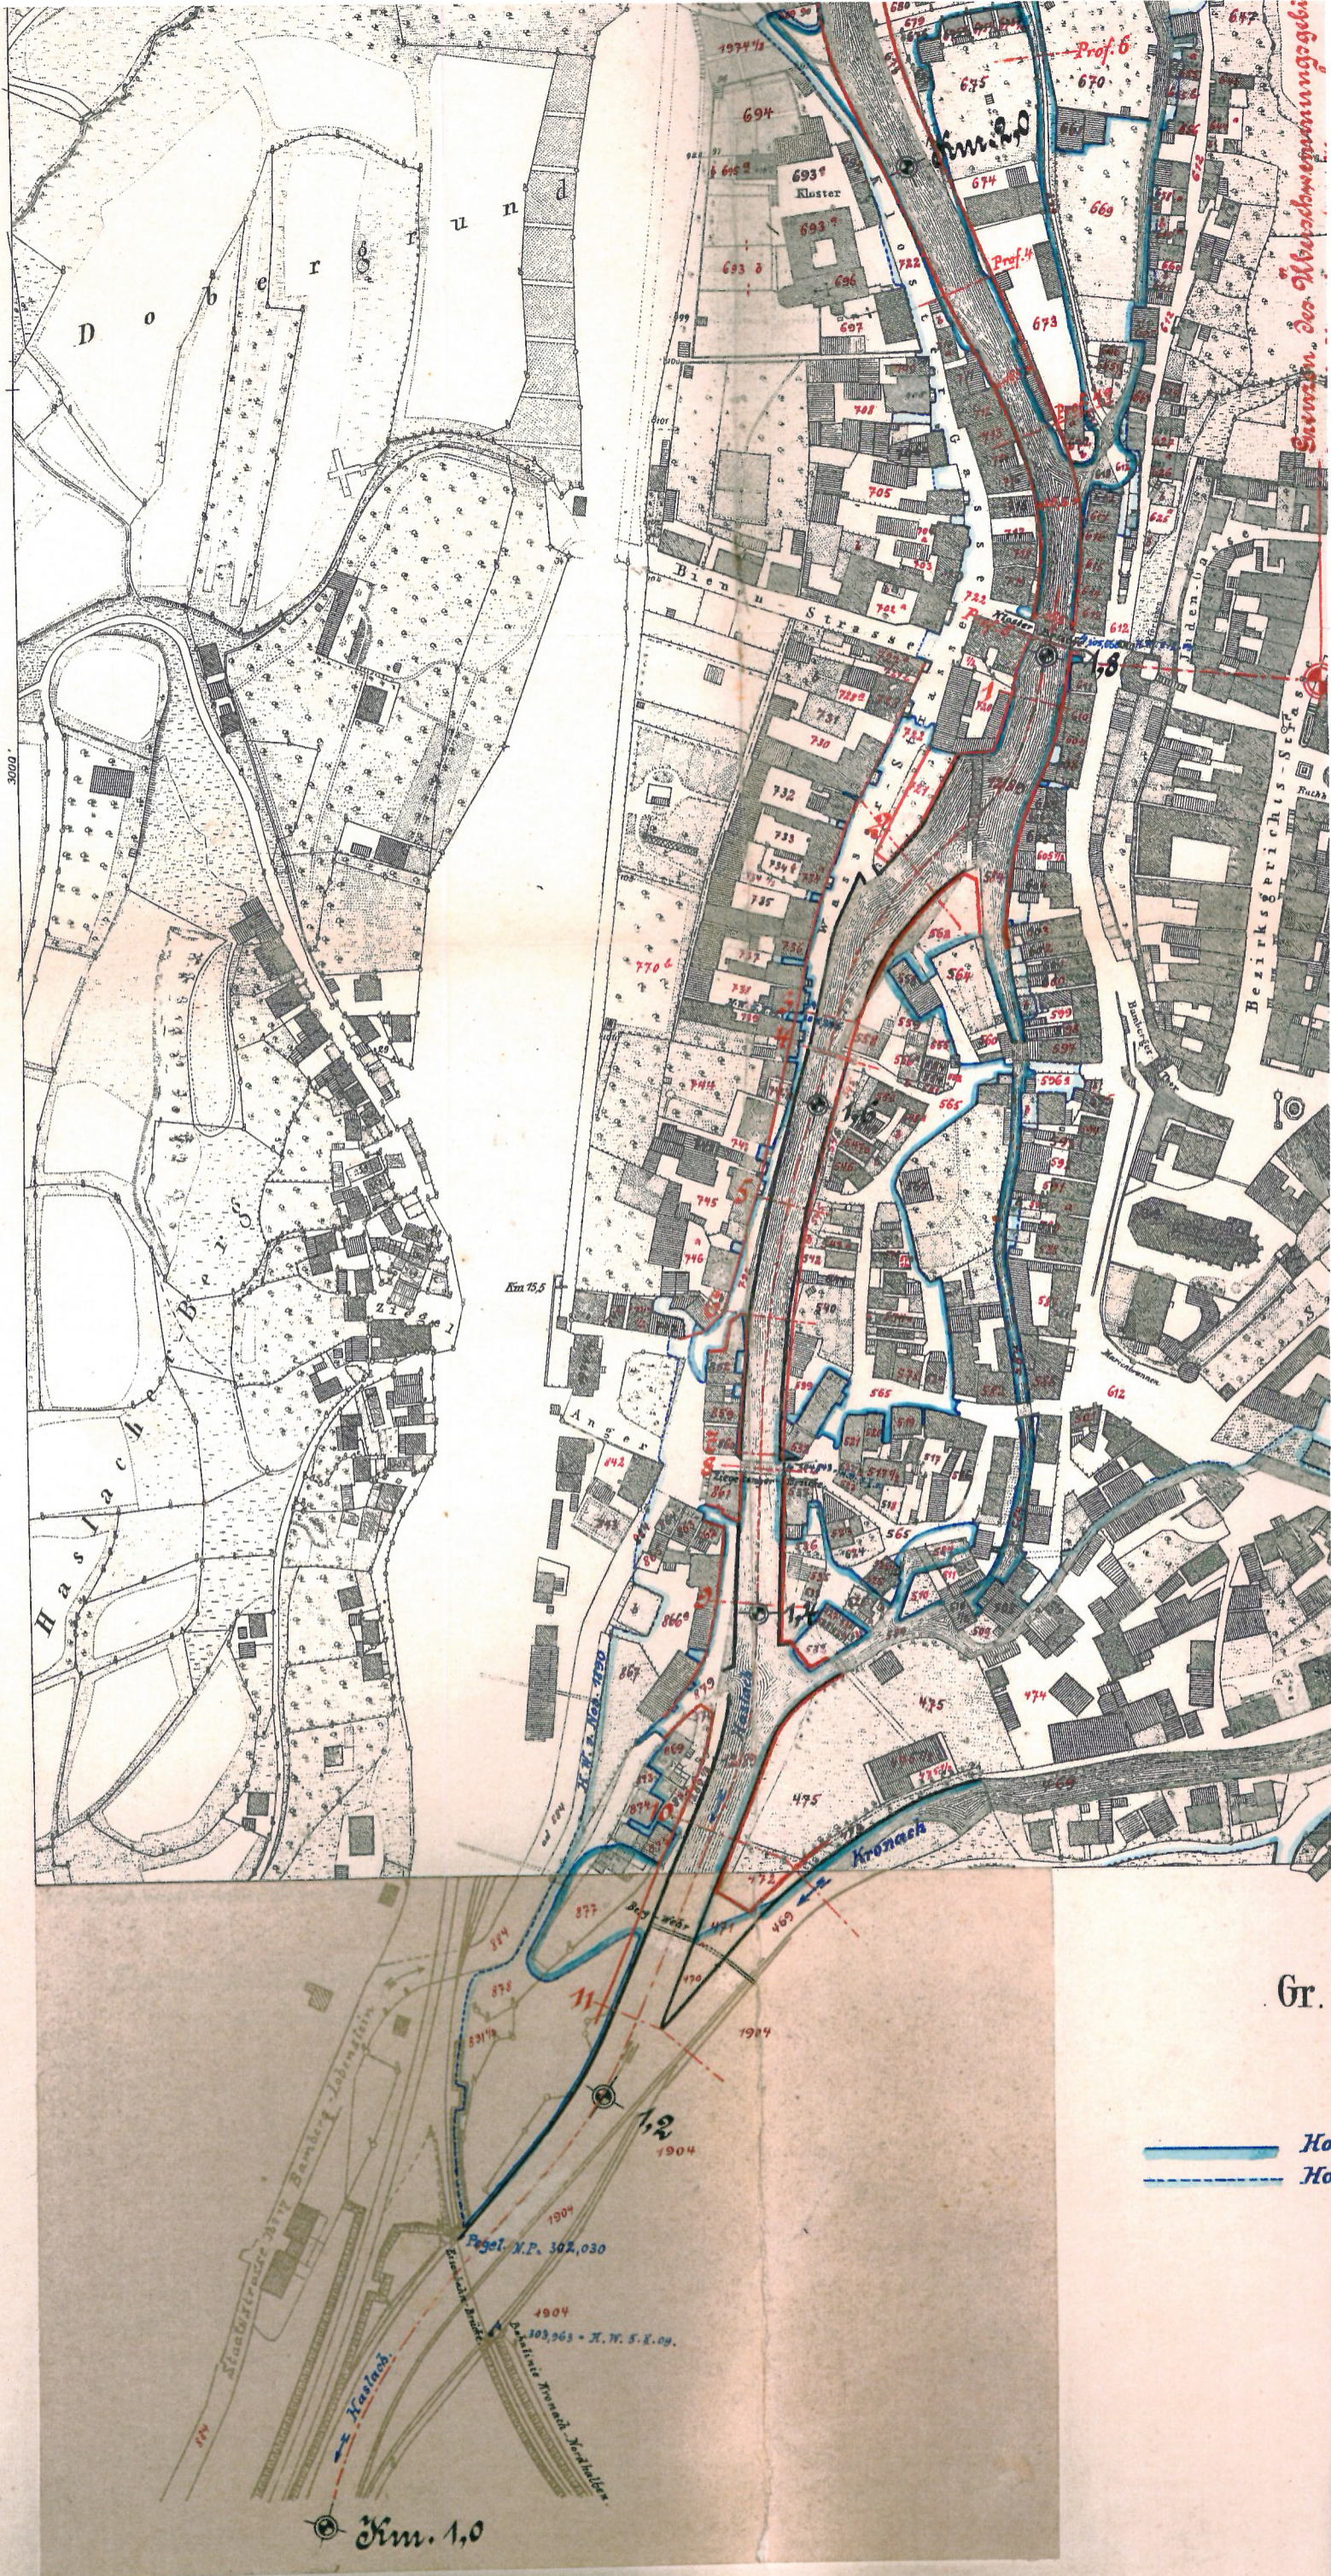


Brouillon. a.

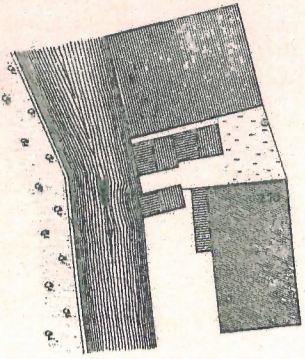

Gr.

Ho
Ho

1:10

Regel. N.P. 302,030

1904
103,963 - N. W. S. E. 09.

Kronach

1:10