


Schnitt 1-1

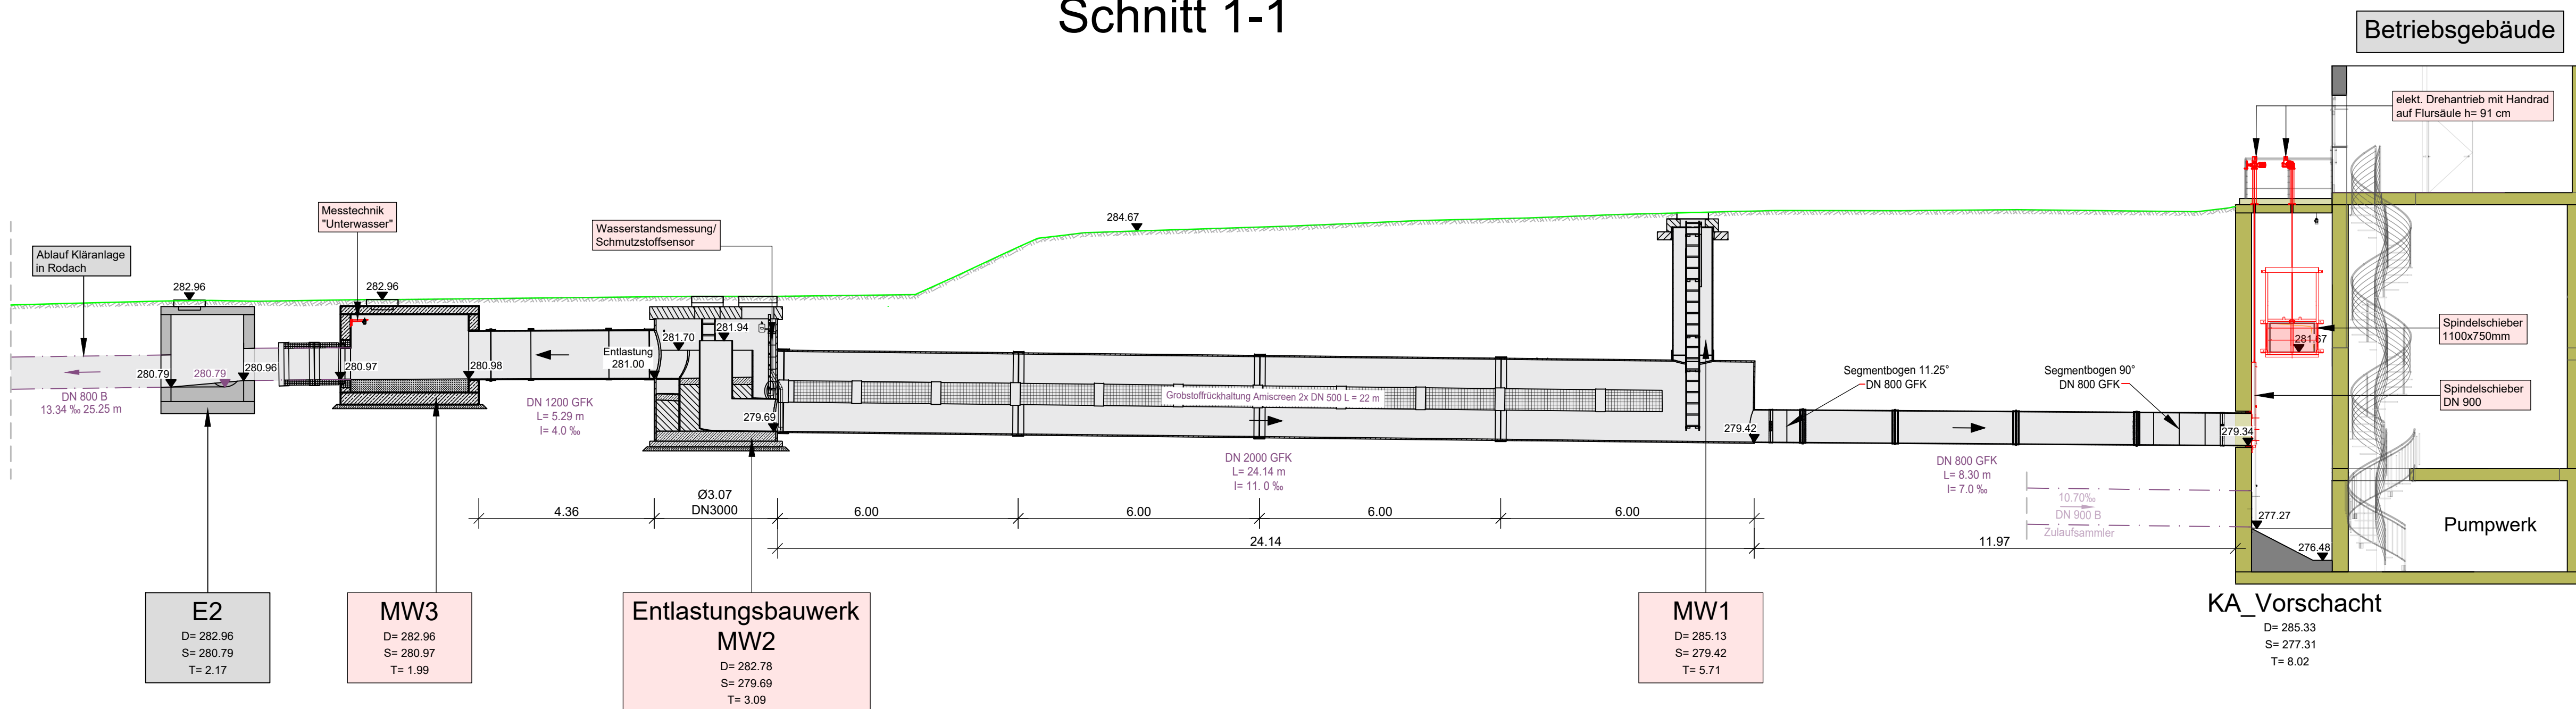



Index	Änderungen	geändert am	Name	geprüft am	Name				
Vorhaben:	AWV Kronach-Süd Antrag auf gehobene Erlaubnis zum Einleitung von entlastetem Mischwasser in den Vorfluter					Proj.-Nr.	S5024_014		
			Anl.-Nr.	3					
			Plan-Nr.	4.21					
Vorhabensträger: Landkreis:	AWW Kronach-Süd Kronach					Datum	Name		
Maßstab:	Wasserrechtsverfahren Bauwerksplan B50 SKU auf der Kläranlage					entw.	Mai 2025	Kirklec	
1:100						gez.	Mai 2025	Hasanaj	
0,47 m²						gepr.	19.05.2025	Brandner	
Vorhabensträger:						Entwurfsverfasser:			
Abwasserverband Kronach-Süd Am Rathaus 1 96328 Klops						  <i>n. v. [Signature]</i>			
(Datum)	(Unterschrift)					19.05.2025		(Datum)	
								(Unterschrift)	